

SITE PLAN

Site Plan Key

- Available
- Leased





ELEVATOR LOBBY FROM H STREET


SITE PLAN 2ND LEVEL RETAIL

Site Plan Key


- Available
- Leased

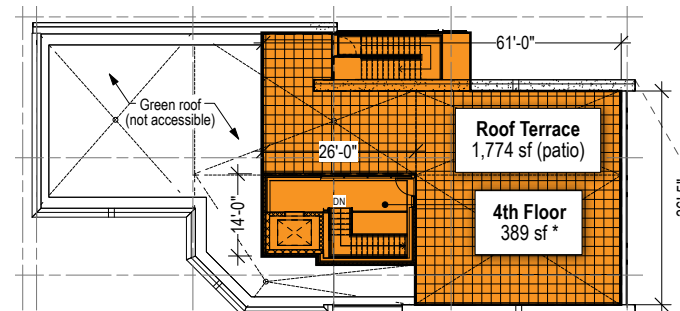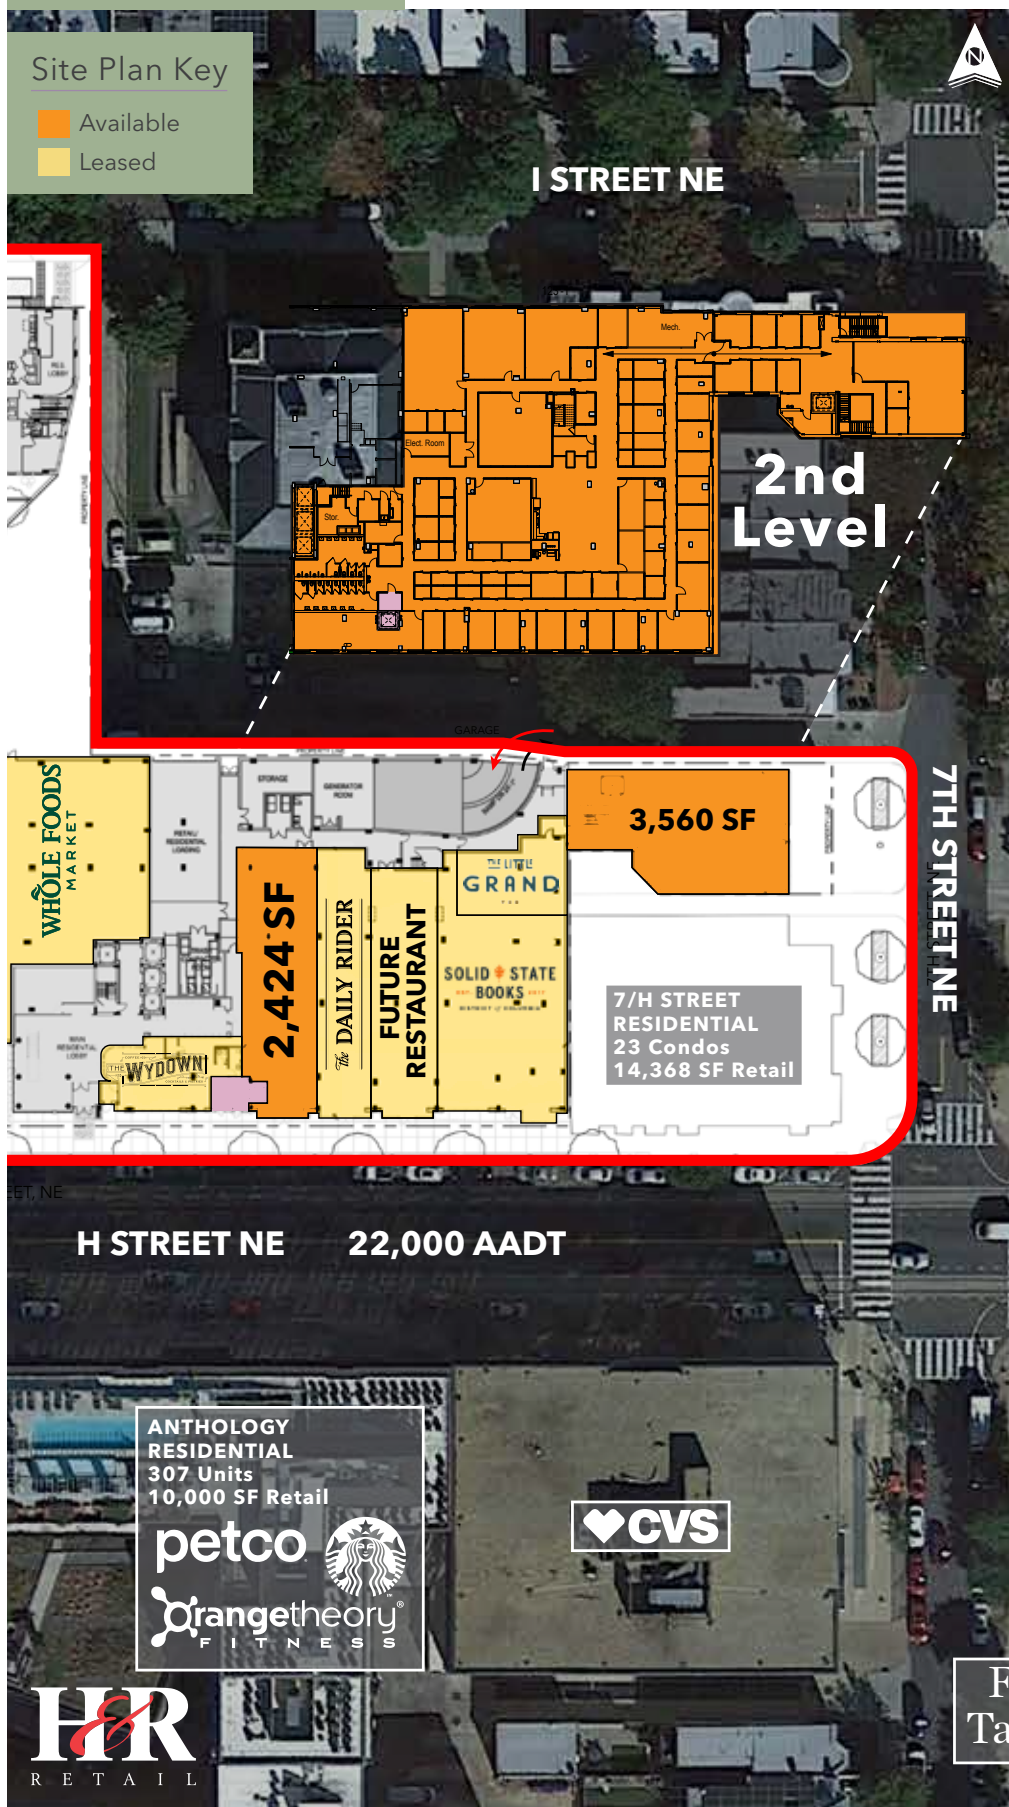


4th FLOOR / ROOF TERRACE PLAN | SCALE: 1/32" = 1'-0"
*Gross Floor Area (less mech. shafts)

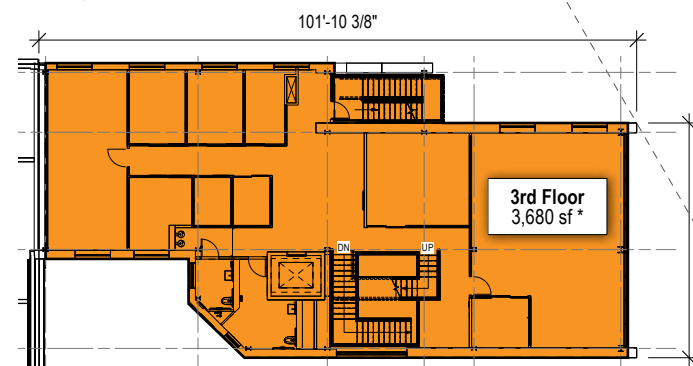


3rd FLOOR PLAN | SCALE: 1/32" = 1'-0"
*Gross Floor Area (less mech. shafts)

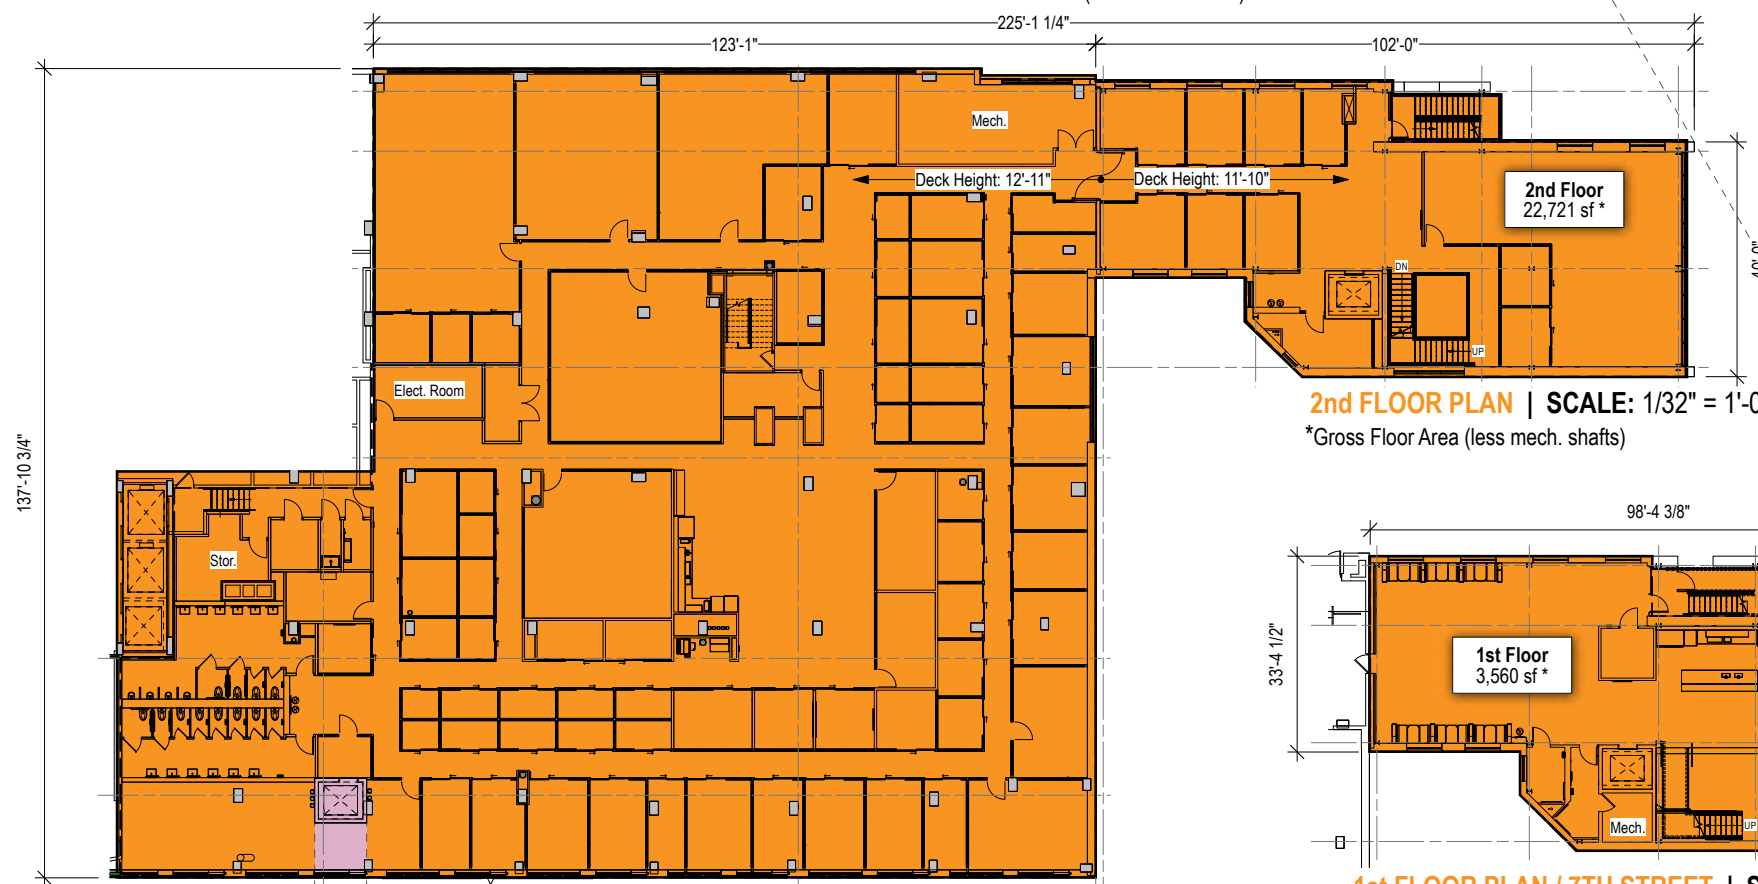

2nd FLOOR PLAN | SCALE: 1/32" = 1'-0"
*Gross Floor Area (less mech. shafts)

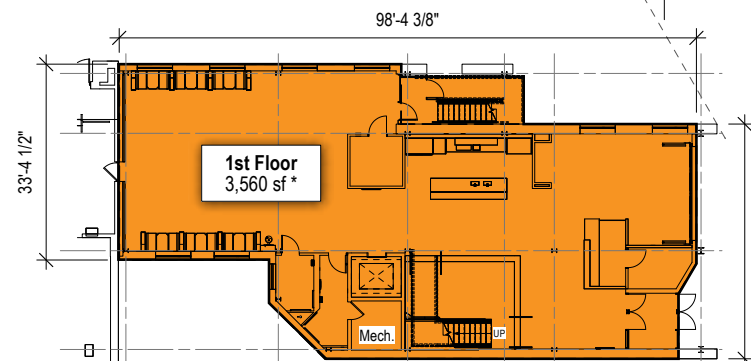

1st FLOOR PLAN / 7TH STREET | SCALE: 1/32" = 1'-0"
*Gross Floor Area (less mech. shafts)

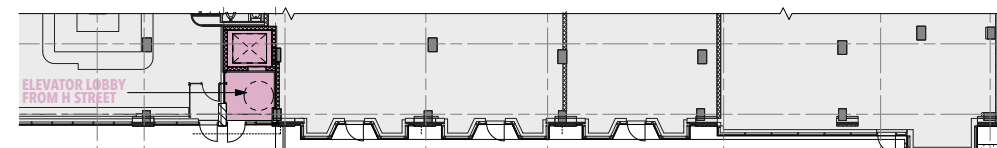

PARTIAL 1st FLOOR PLAN / H STREET | SCALE: 1/32" = 1'-0"

H STREET NE

7TH STREET NE