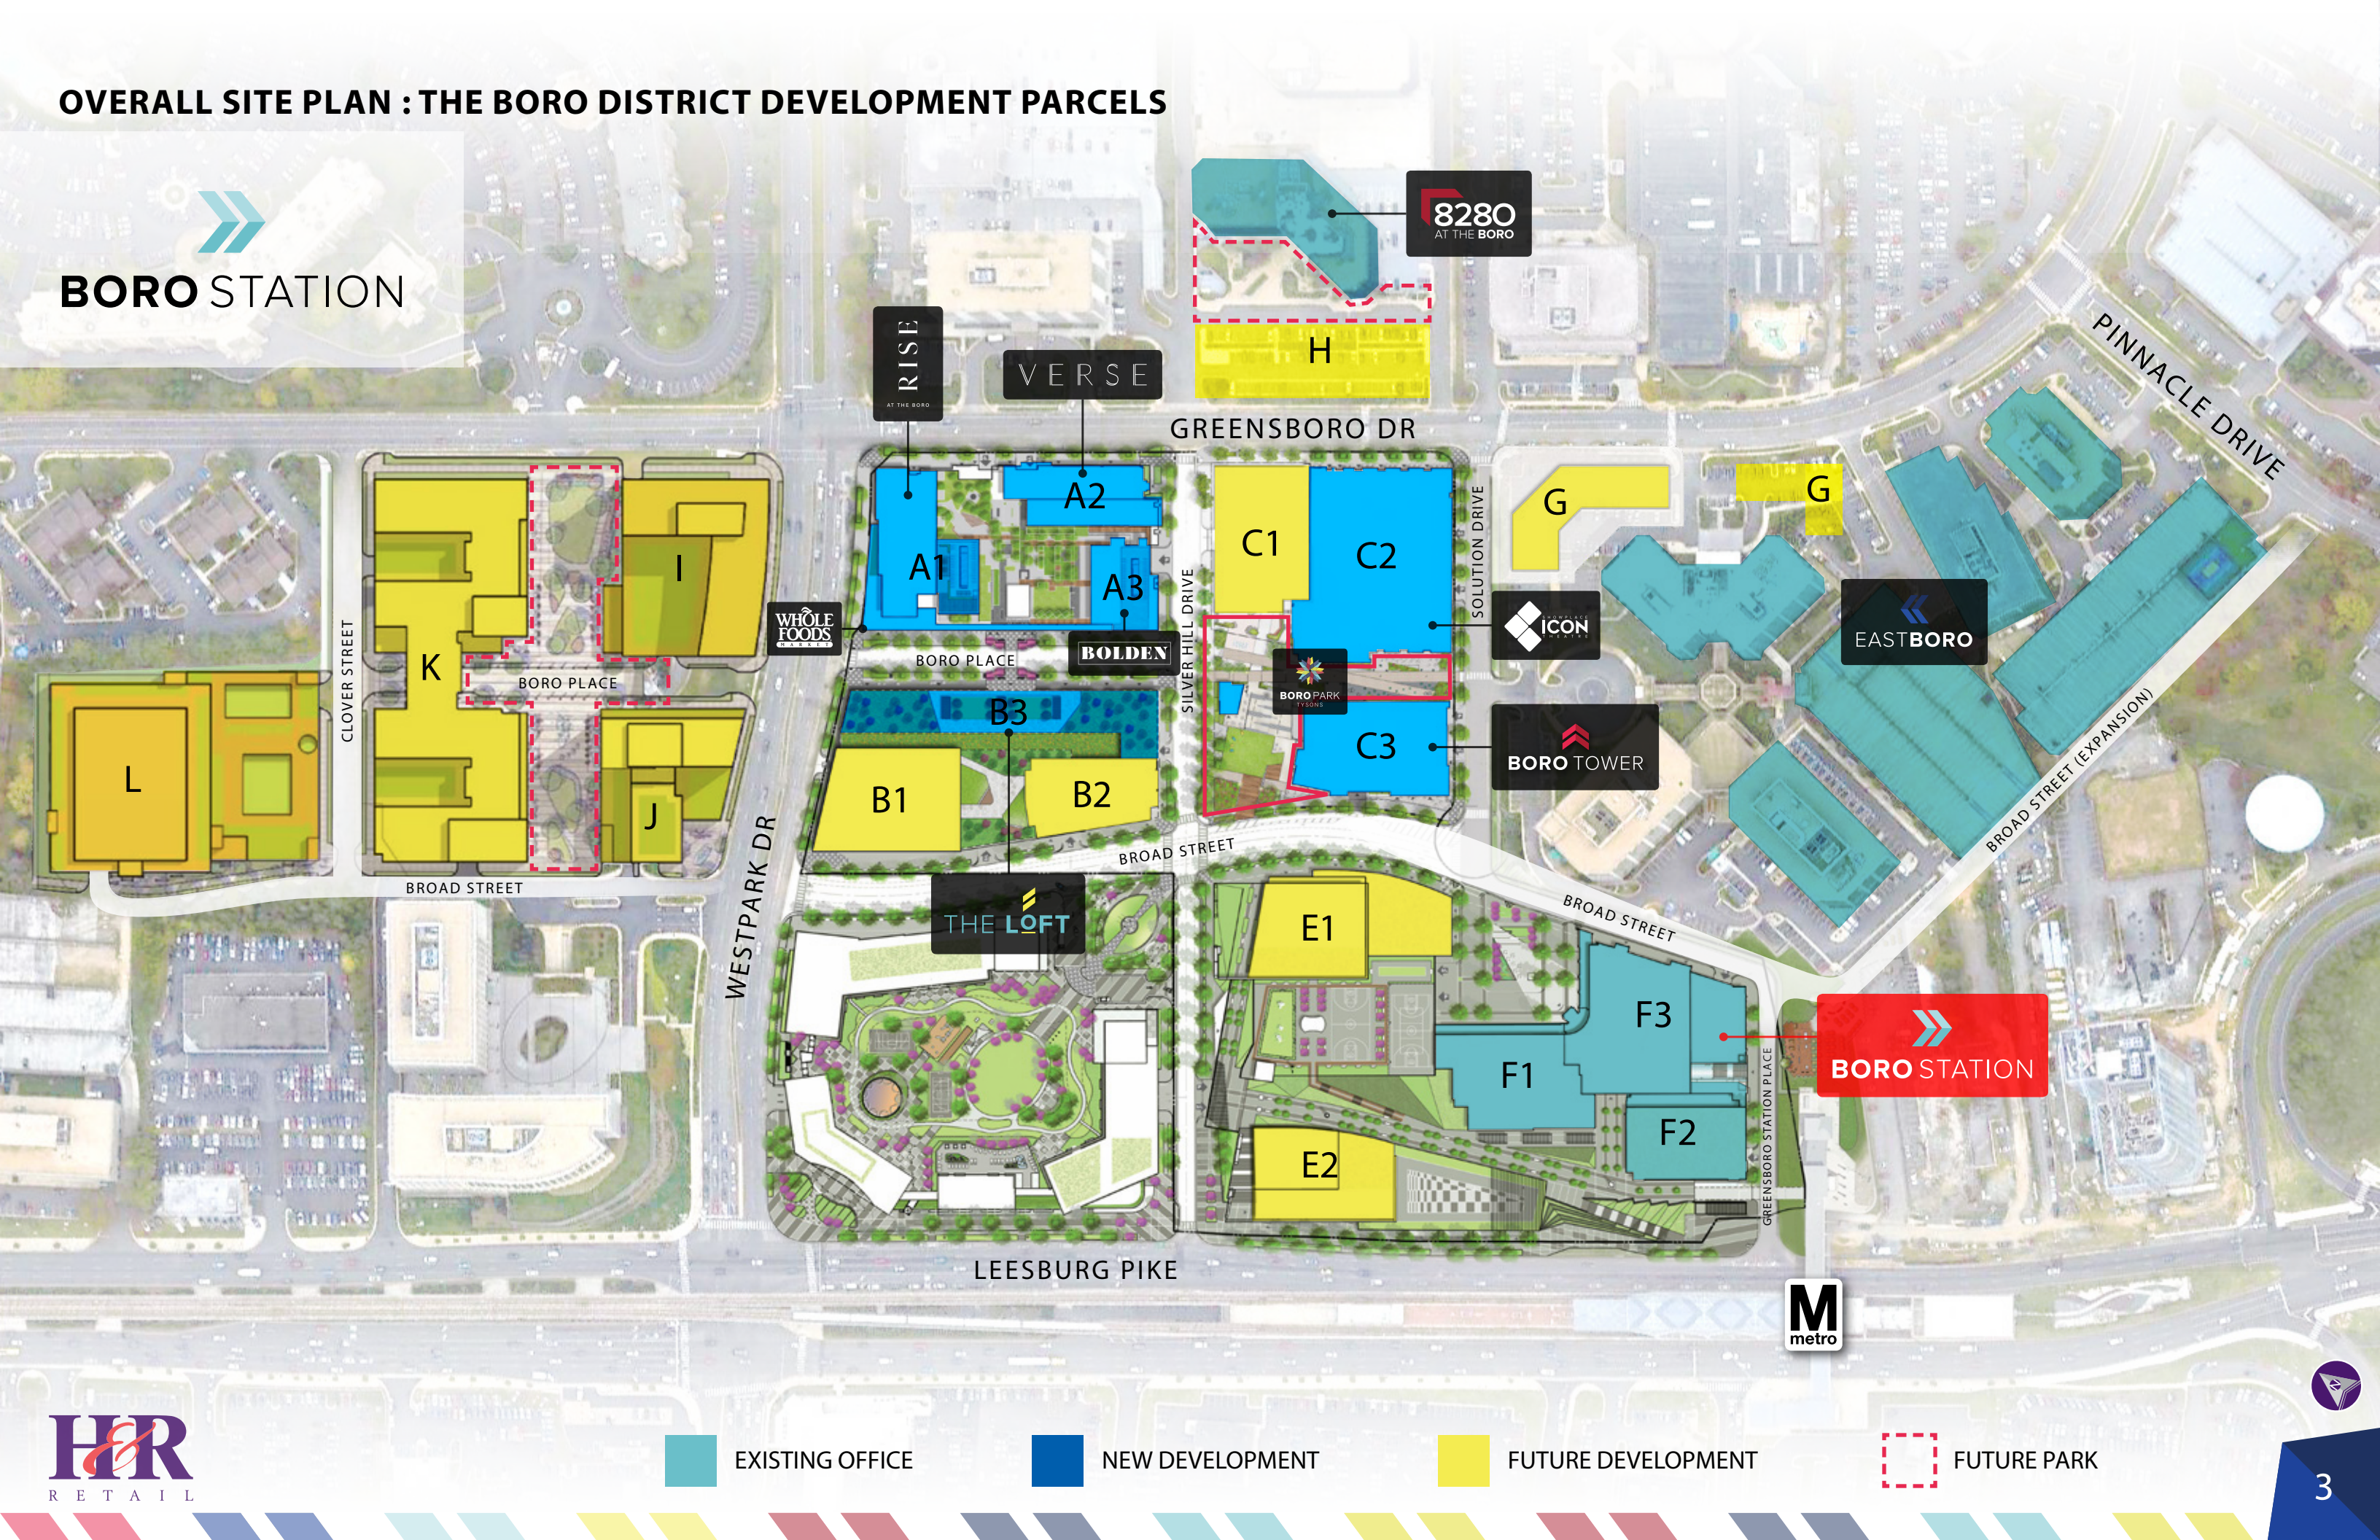


OVERALL SITE PLAN : THE BORO DISTRICT DEVELOPMENT PARCELS

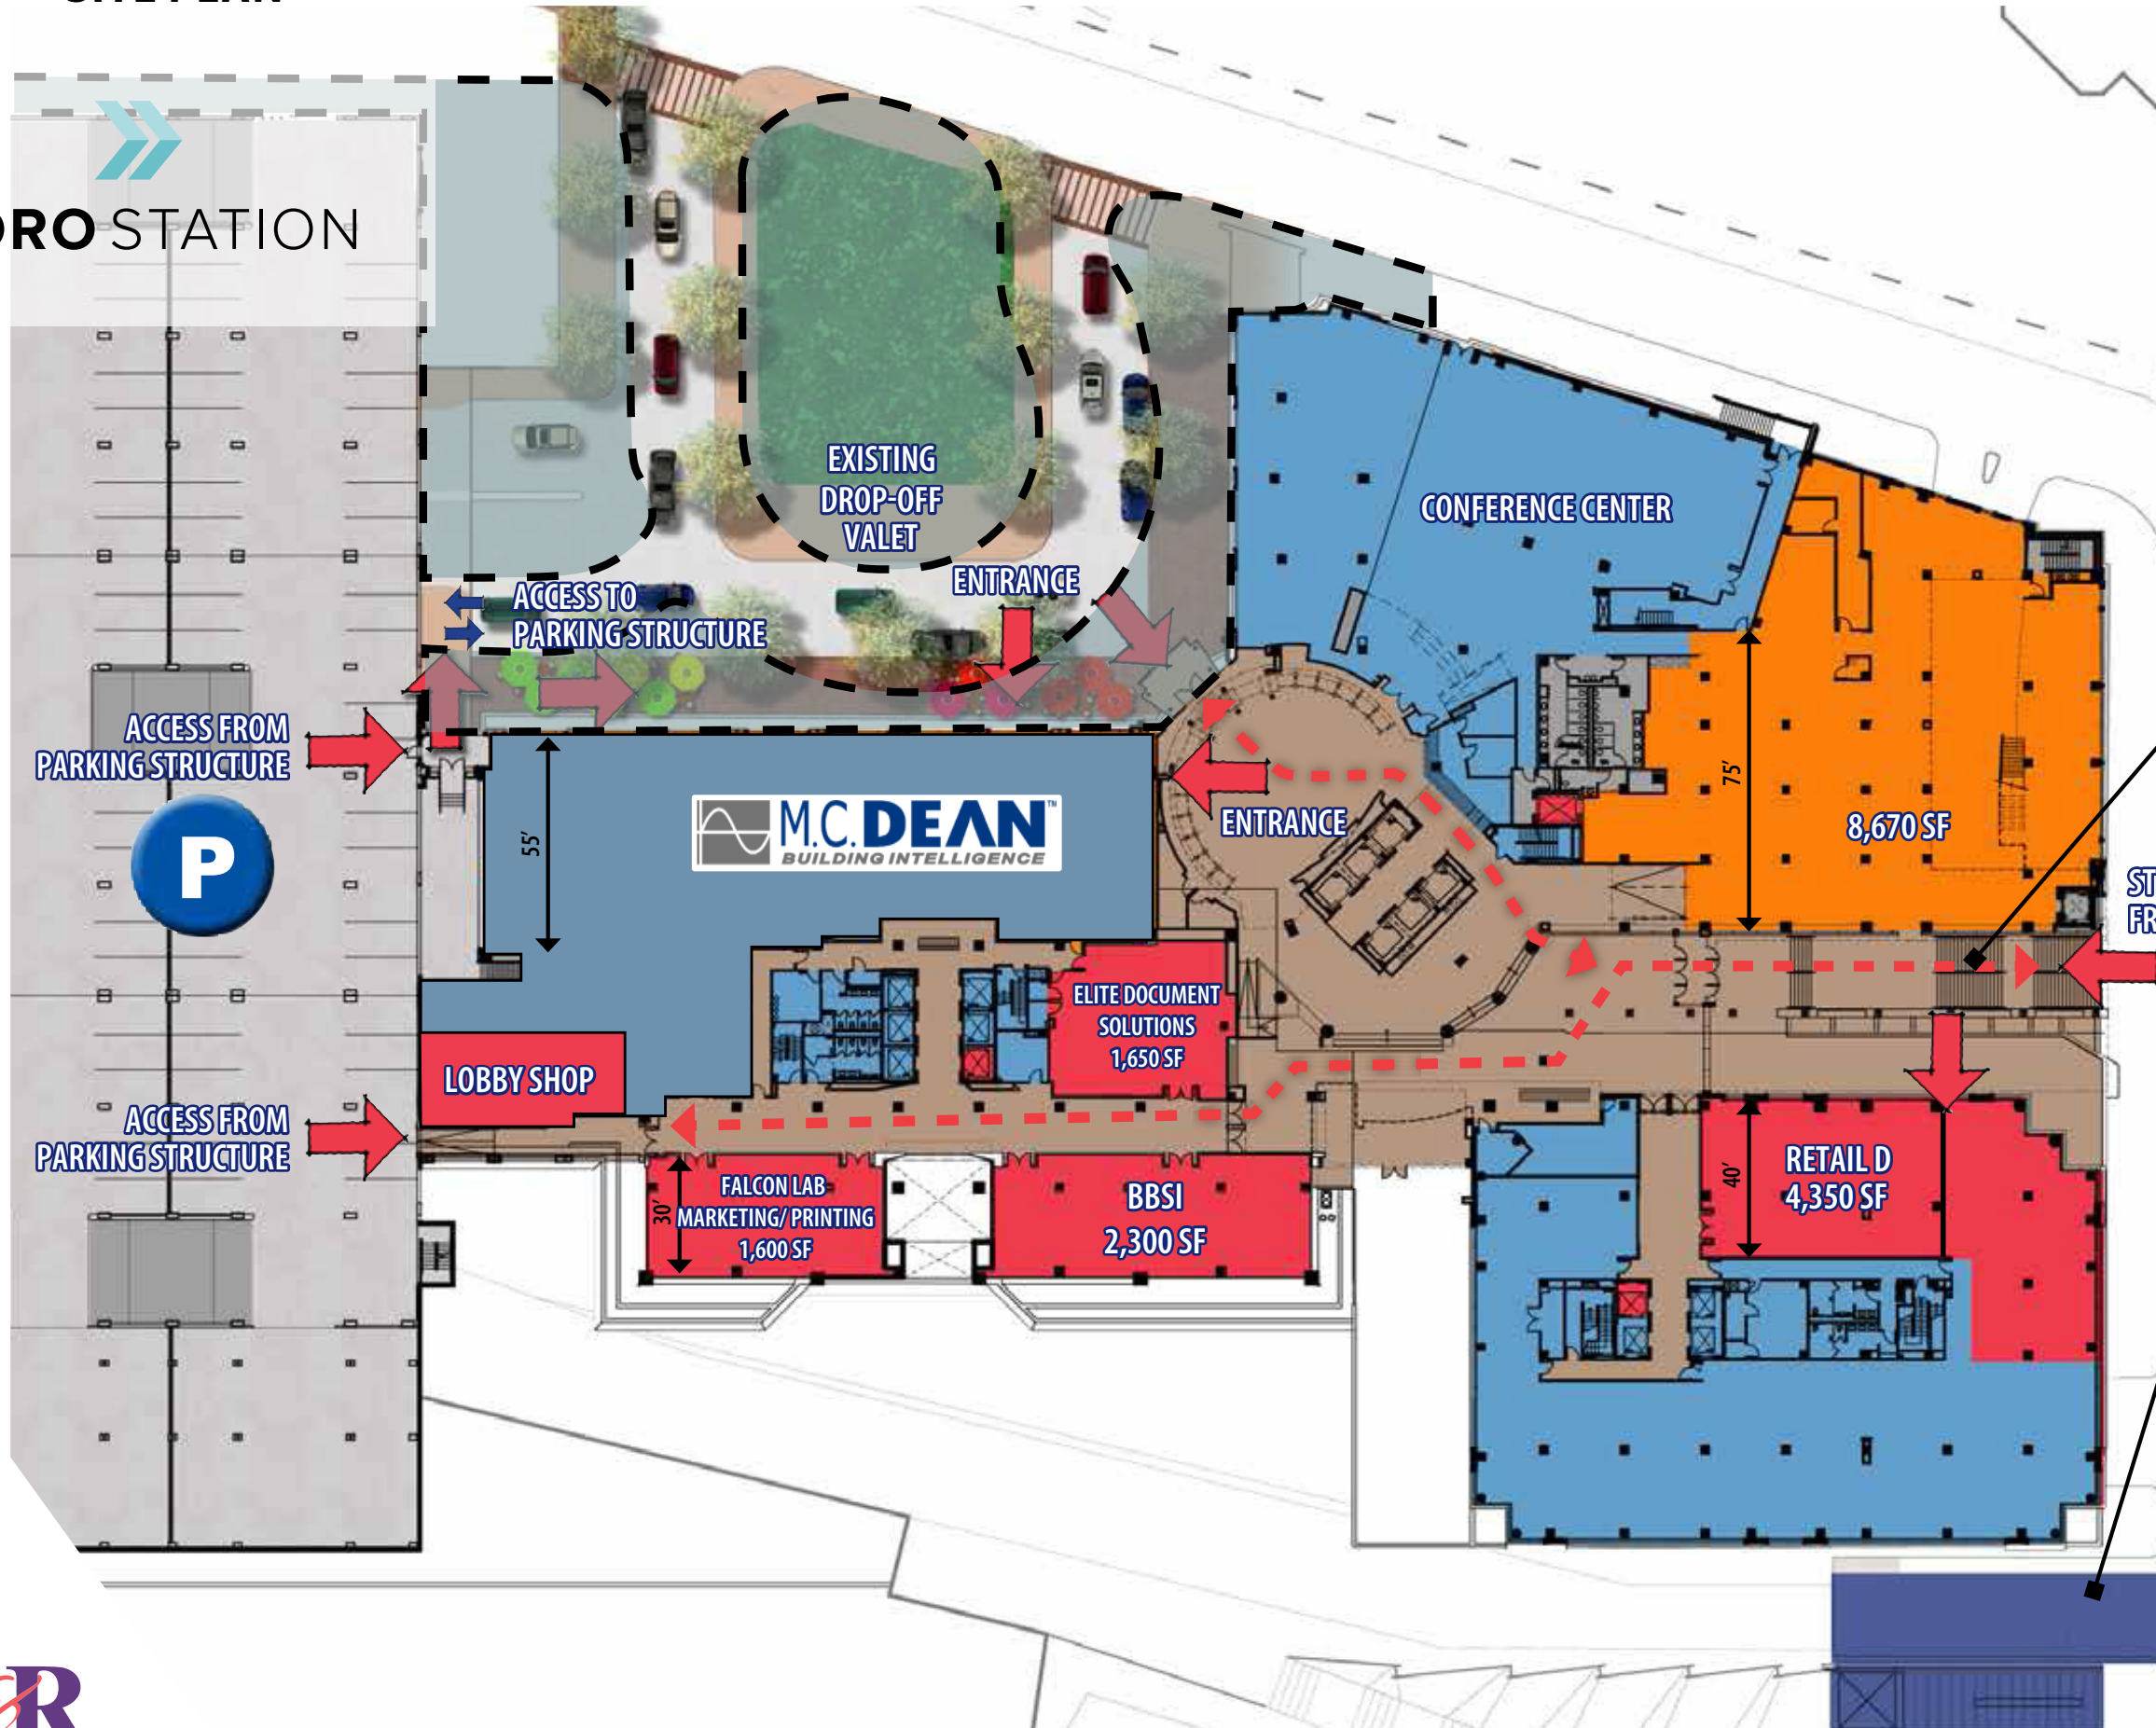

BORO STATION



SITE PLAN

BORO STATION

MADISON STREET



Legend			
	Atrium		Restaurant
	Office		Retail
	Parking		Vehicular Access
	Pedestrian Access		Path of Travel

Program	
Parking:	1,800 PS
Office:	600,000 SF
Retail:	27,720 SF

