


SECOND LEVEL PLAN: 1/16" = 1'-0"

1,307 SF
PATIO 1,099 SF

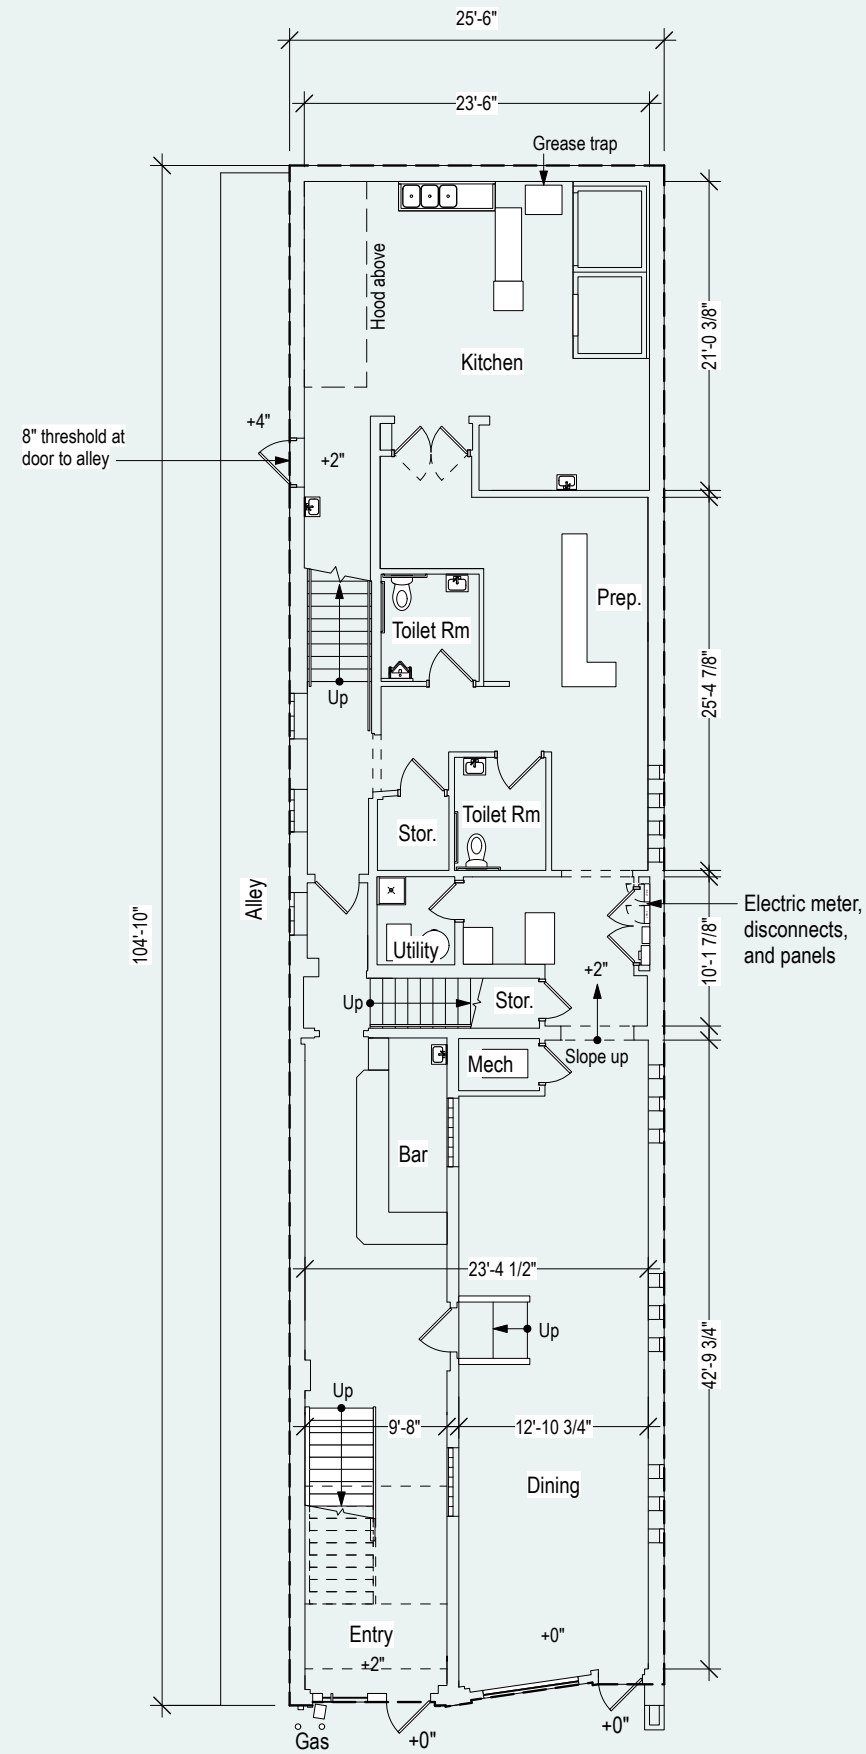

GROUND LEVEL PLAN: 1/16" = 1'-0"

2,656 SF