

SITE PLAN


BRADDOCK ROAD
2,798 AWP
(October 2025)




N WEST STREET

WYTHE STREET

MADISON STREET

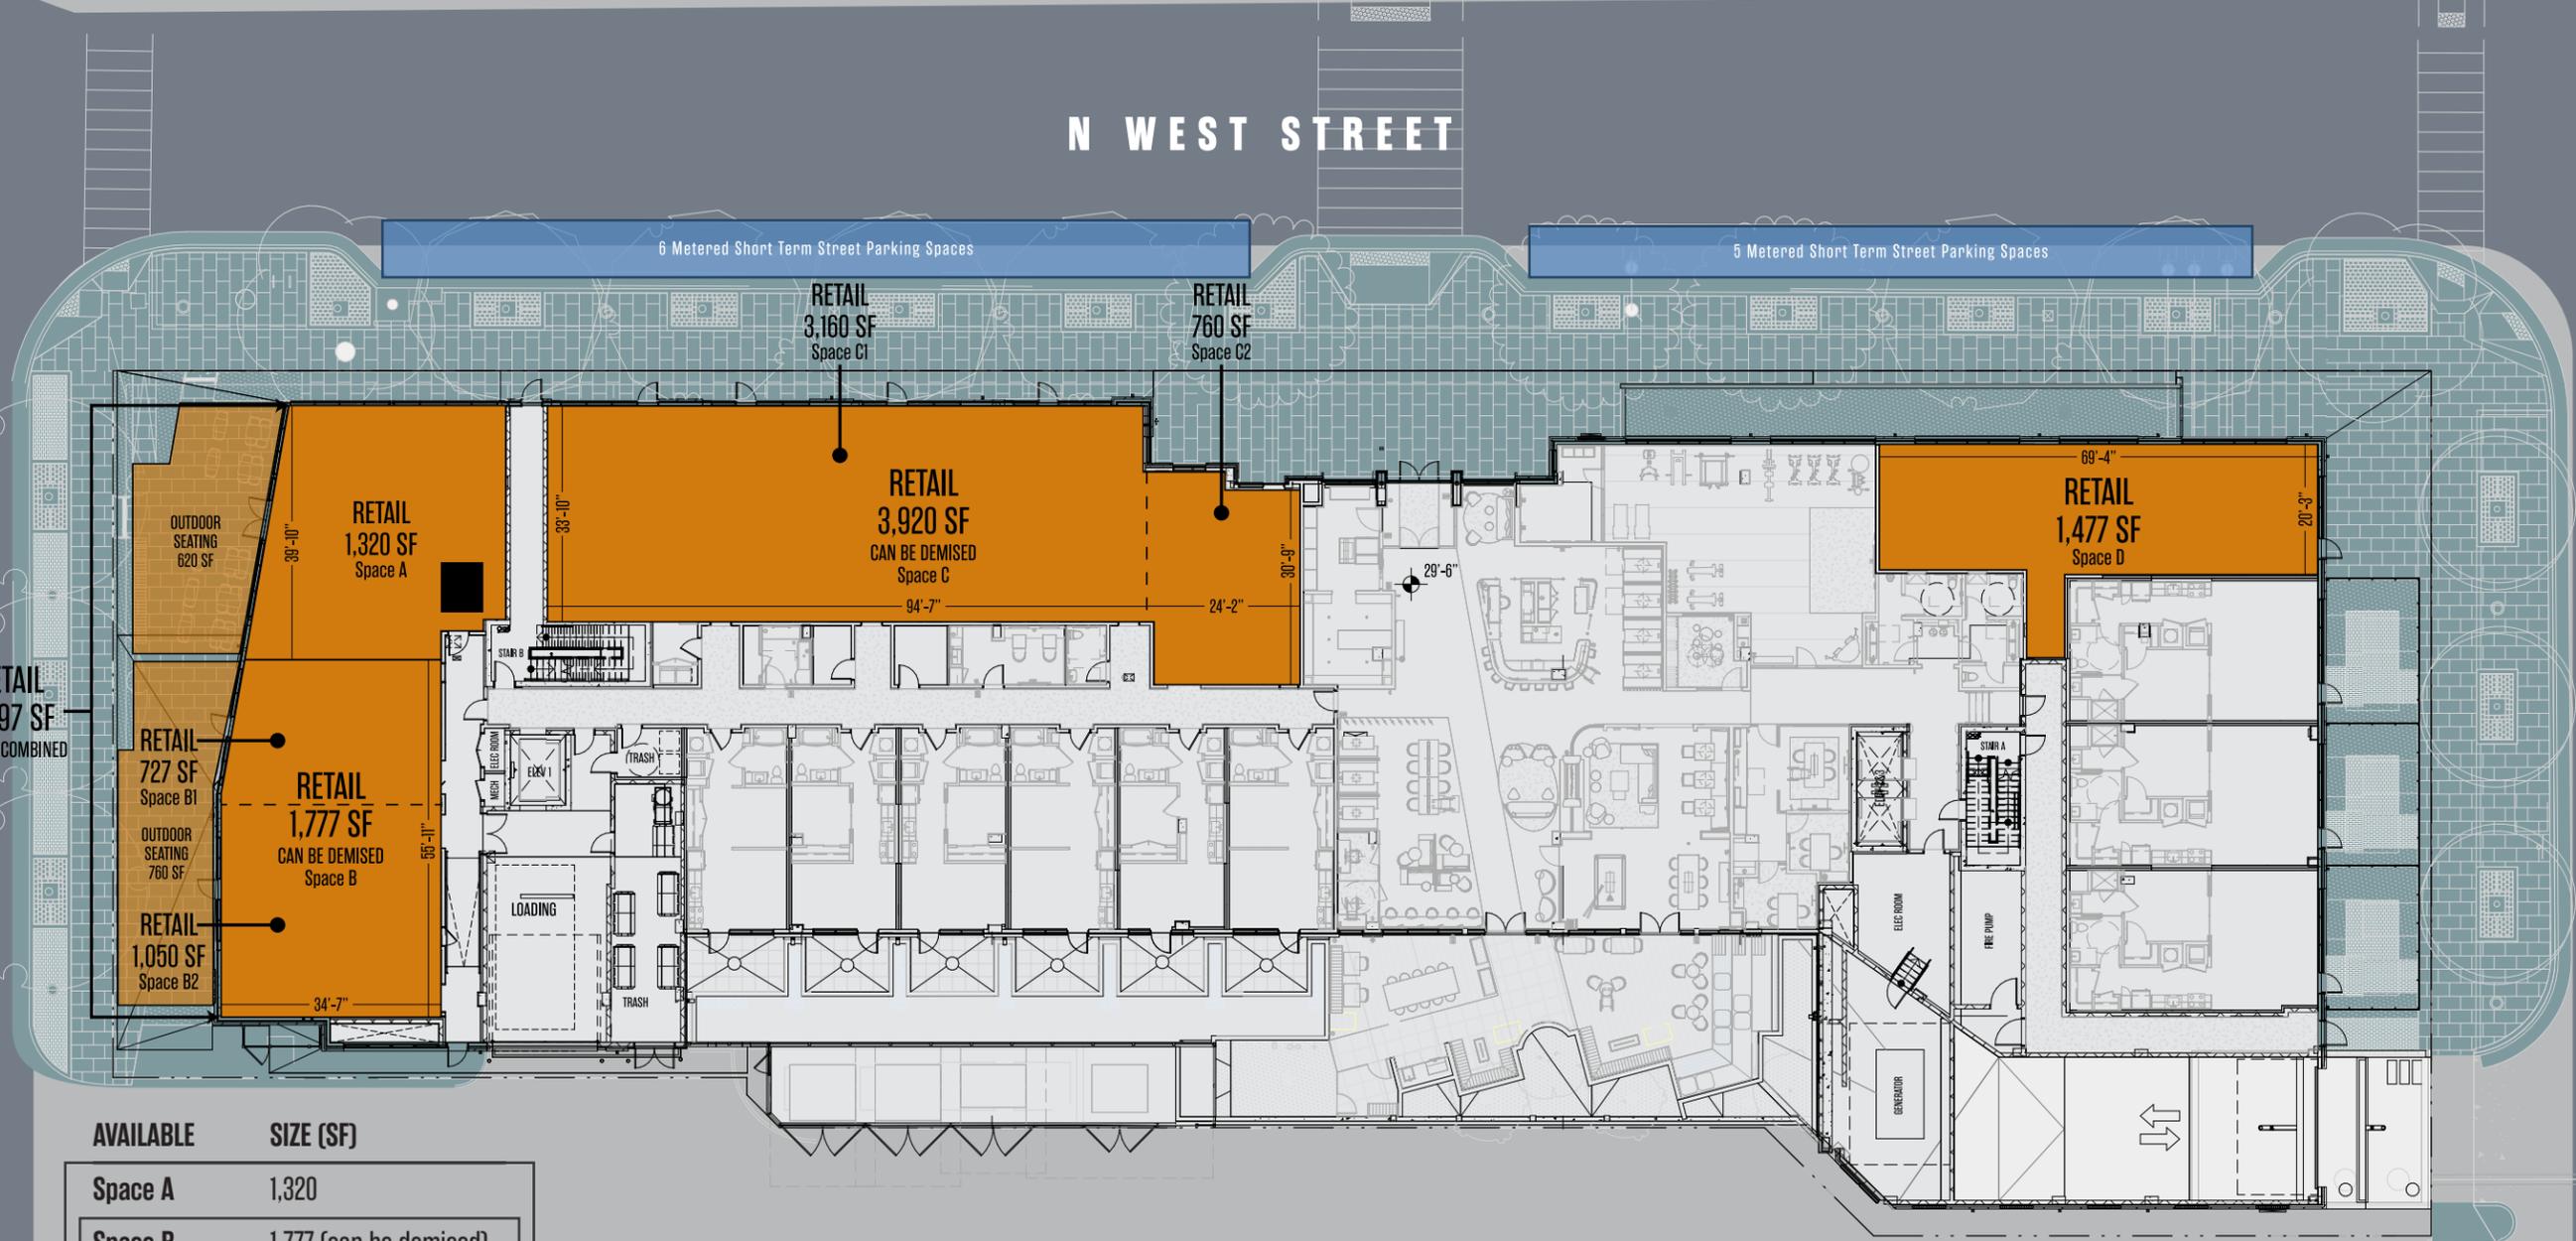

AVAILABLE	SIZE (SF)
Space A	1,320
Space B	1,777 (can be demised)
B1	727
B2	1,050
Space A+ B	2,047-3,097
Space C	3,920 (can be demised)
C1	3,160
C2	760
Space D	1,477

■ VENTED (GREASE EXHAUST)